



PIPE SECURING DETAIL

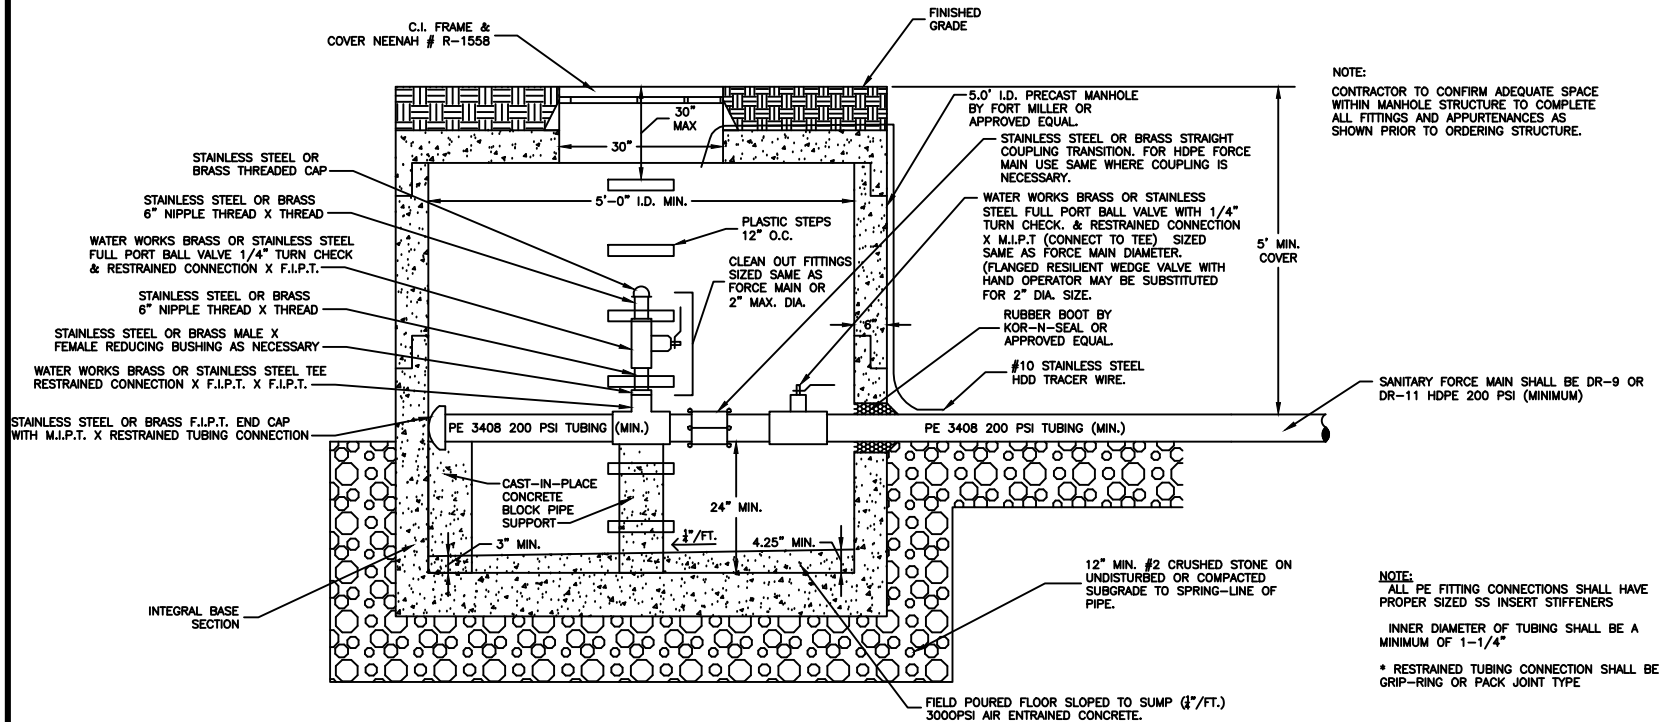

PRESSURE SANITARY SEWER END-OF-LINE CLEAN OUT

NOT TO SCALE

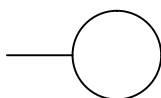

SARATOGA COUNTY SEWER DISTRICT #1
RESERVES THE RIGHT, AT OUR DISCRETION, TO
CHANGE, MODIFY, ADD OR REMOVE PORTIONS
OF THESE DETAIL SPEC'S AT ANY TIME



SARATOGA COUNTY SEWER DISTRICT #1
1002 HUDSON RIVER ROAD, MECHANICVILLE, NEW YORK

P.O. Box 550 Mechanicville, New York 12118

Telephone: (518) 664-7396

Fax: (518) 664-6280